





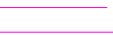

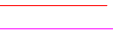




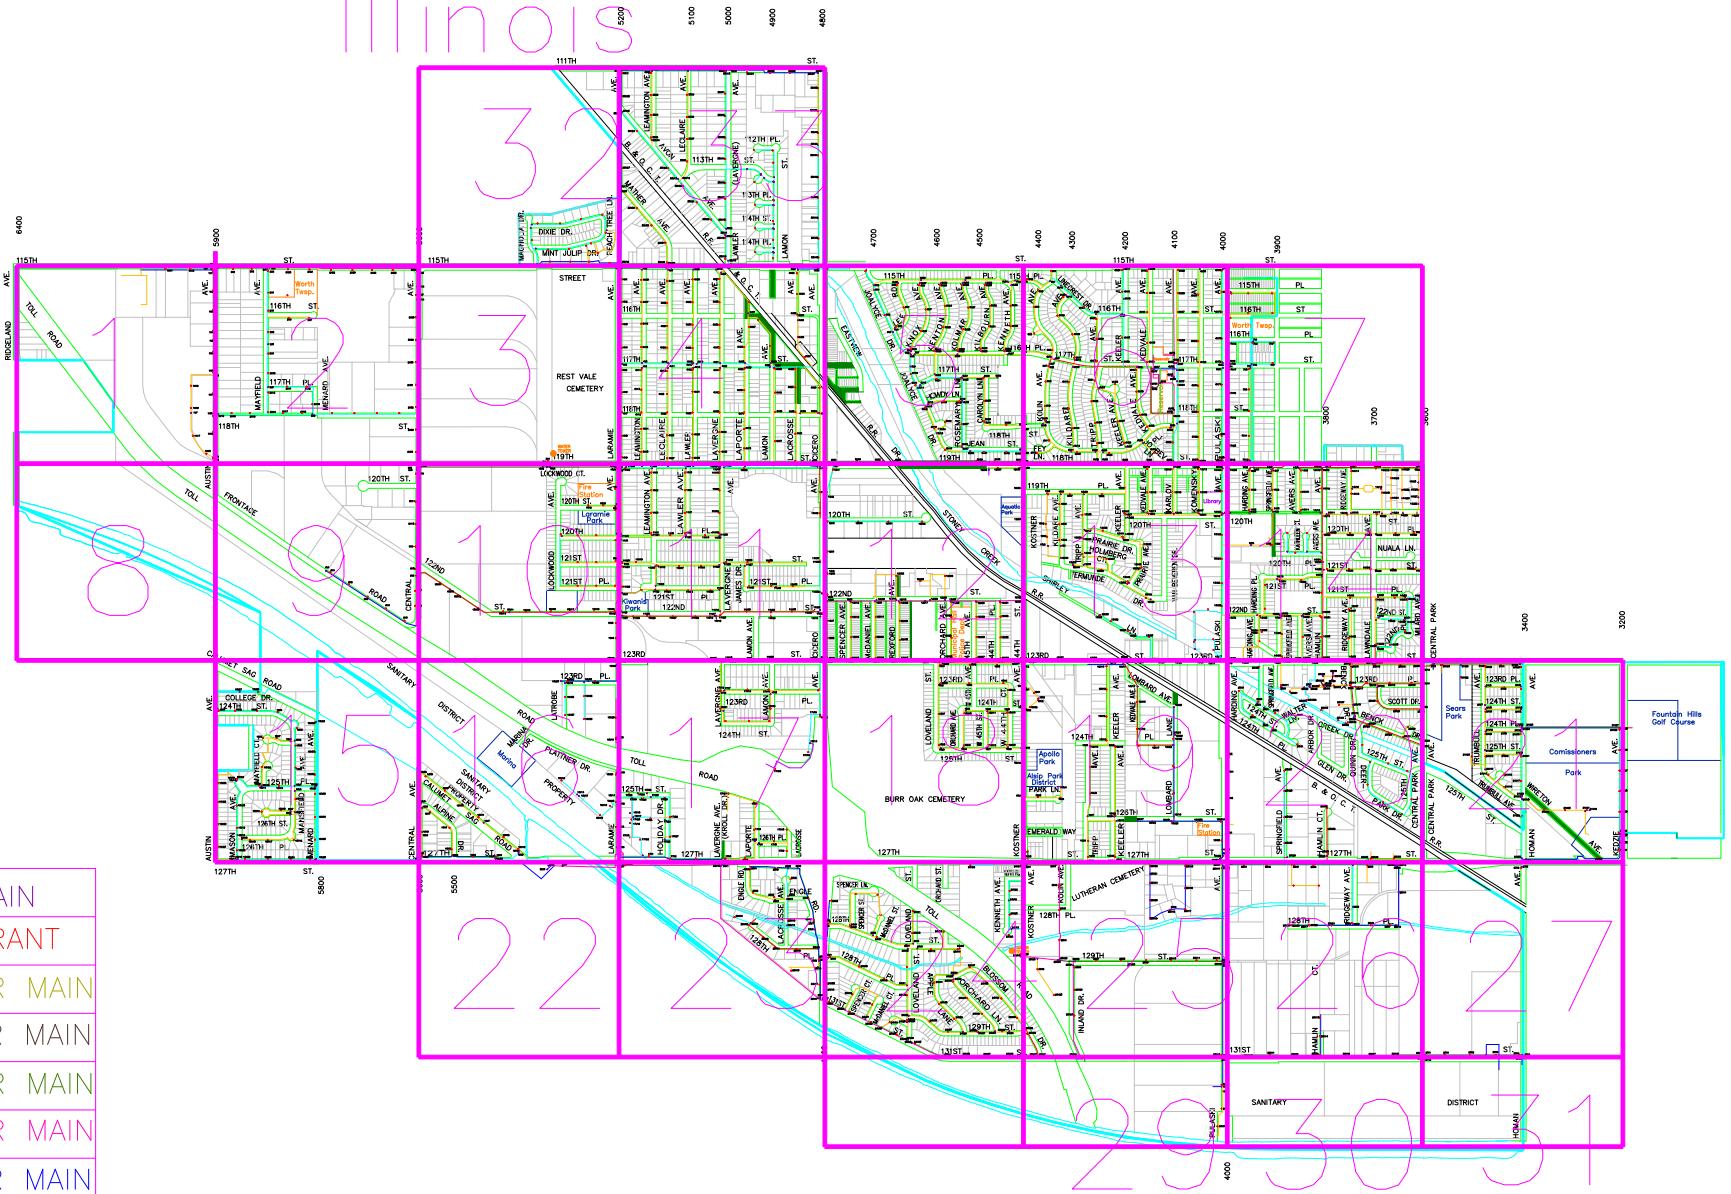

# Village of Alsip, Illinois



	WATER MAIN
	FIRE HYDRANT
	24" WATER MAIN
	20" WATER MAIN
	18" WATER MAIN
	16" WATER MAIN
	12" WATER MAIN
	10" WATER MAIN
	8" WATER MAIN
	6" WATER MAIN
	4" WATER MAIN
	3" WATER MAIN

